


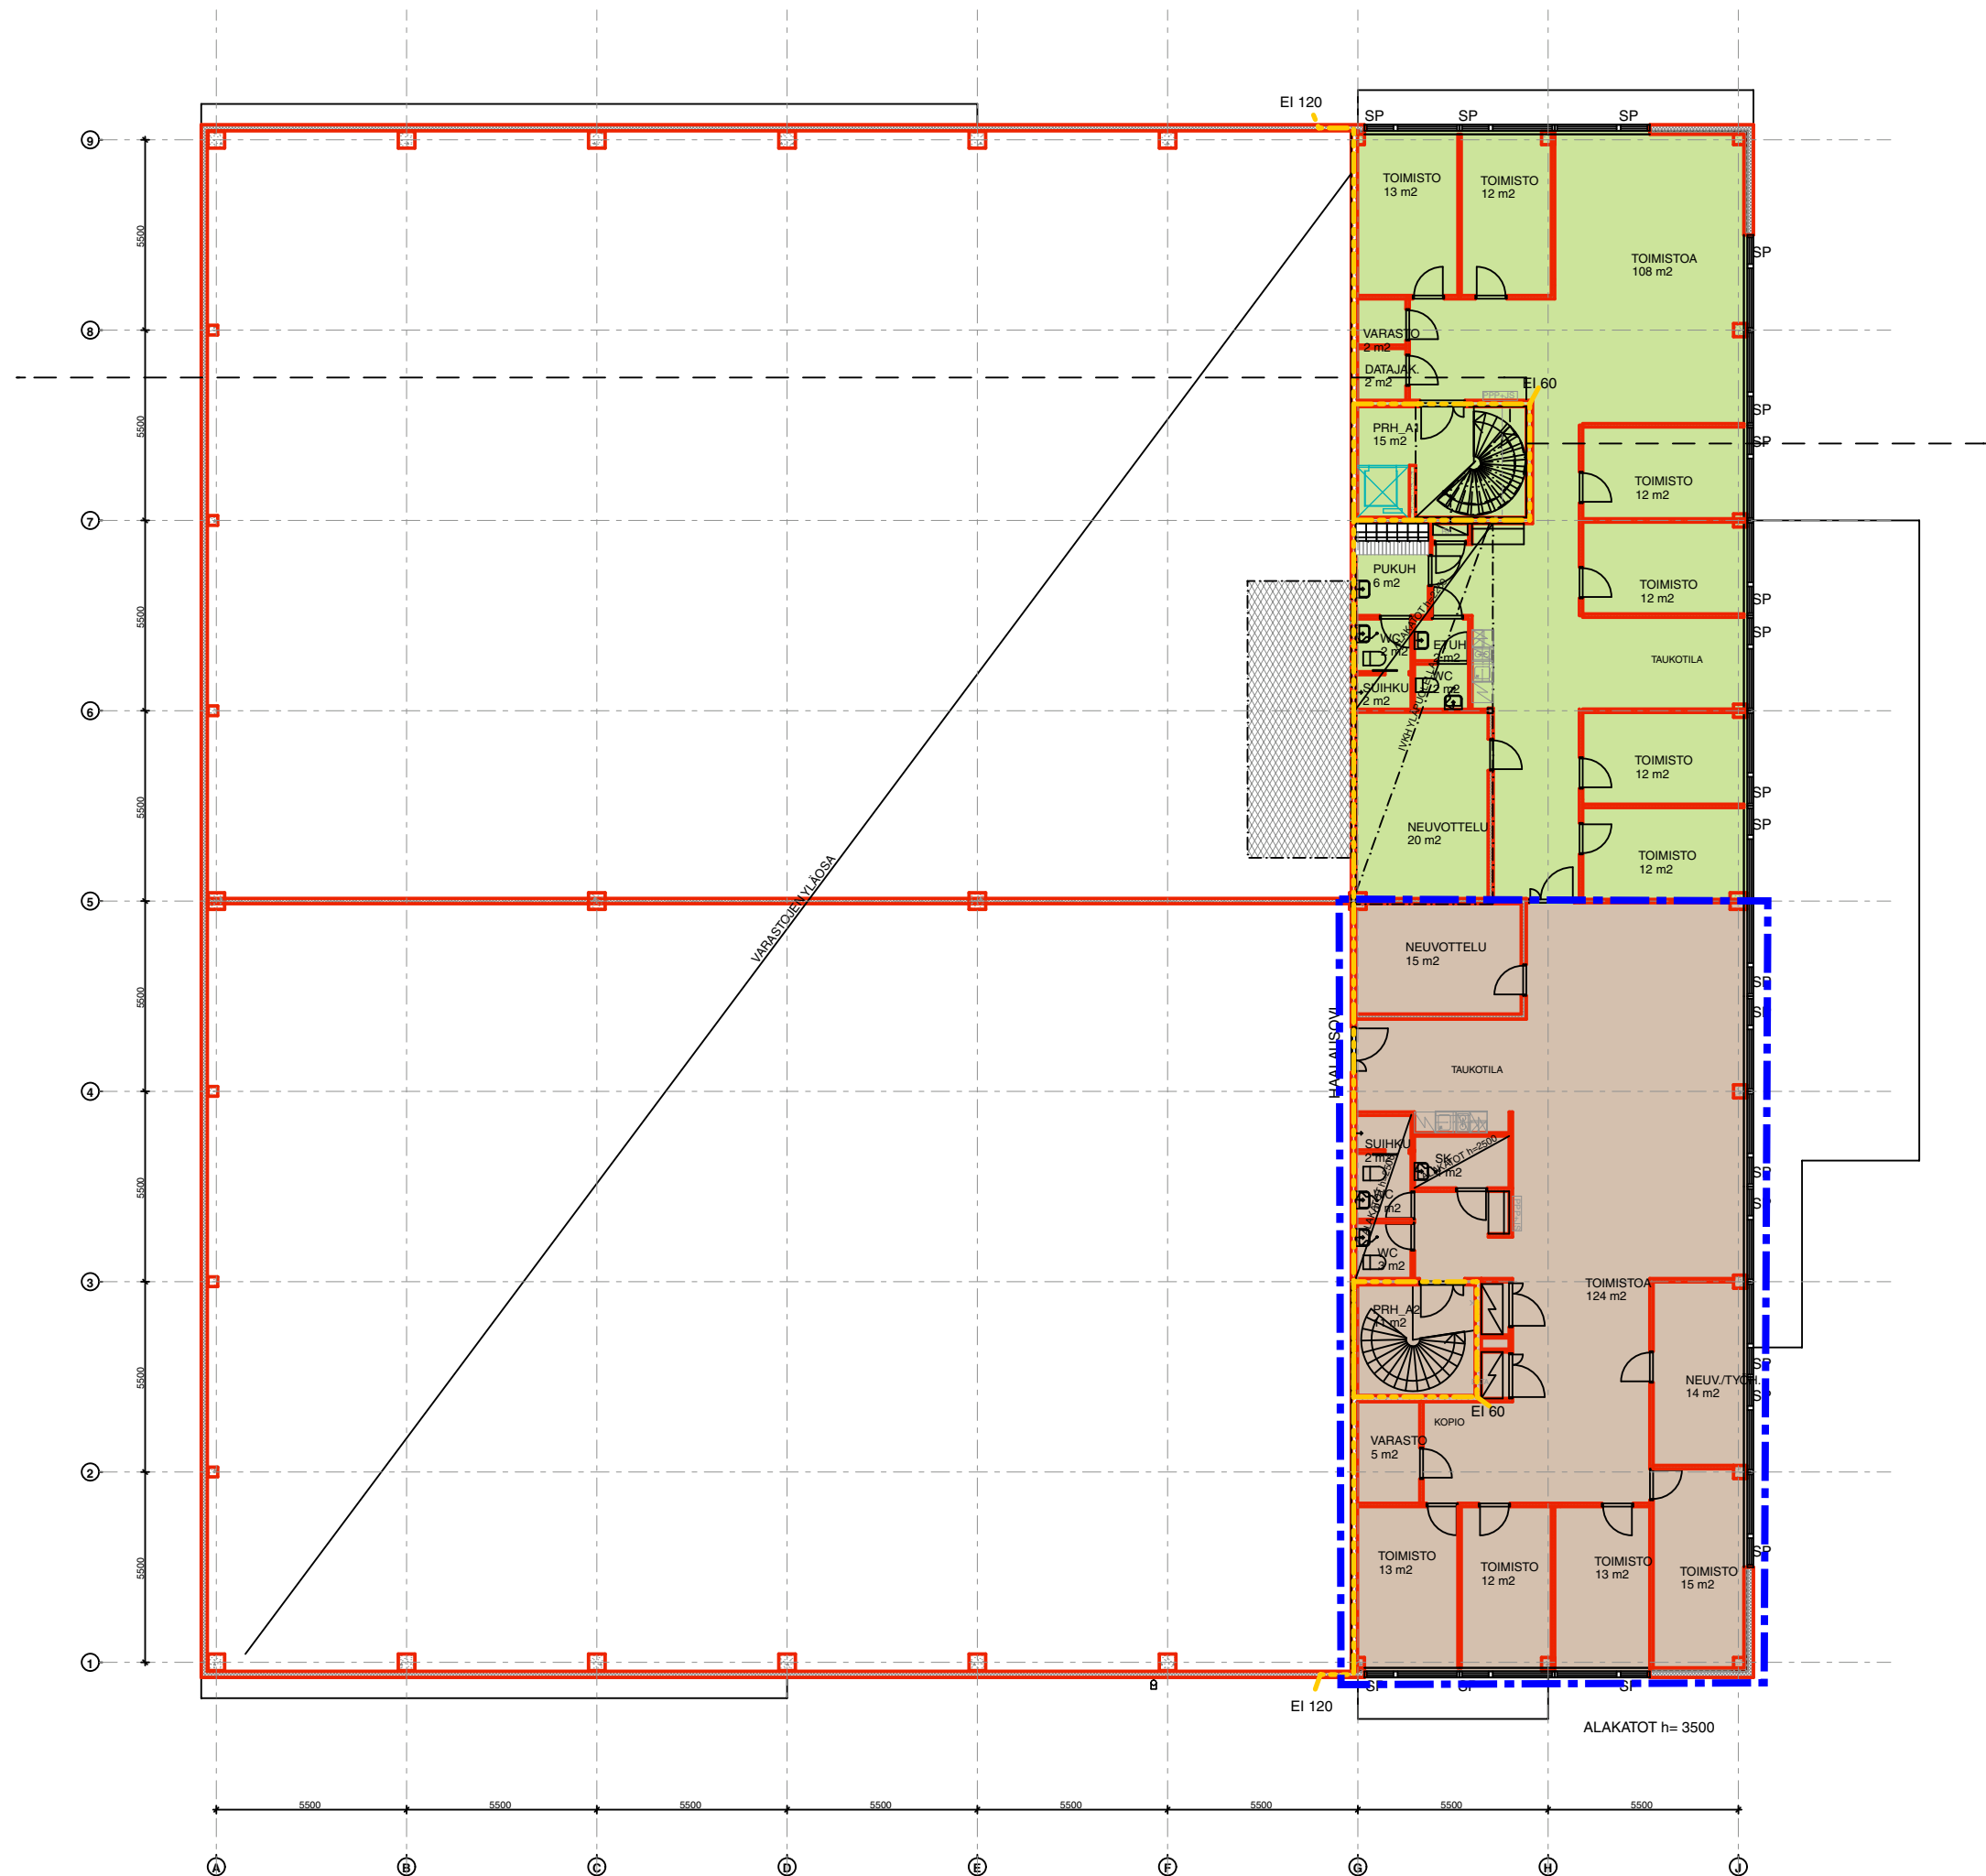

2 krs toimisto n. 234 m<sup>2</sup>

A-TALO 15042009  
MK 1:200 (A3)